



Figure 1. Existing Tie Stall Barn Arrangement

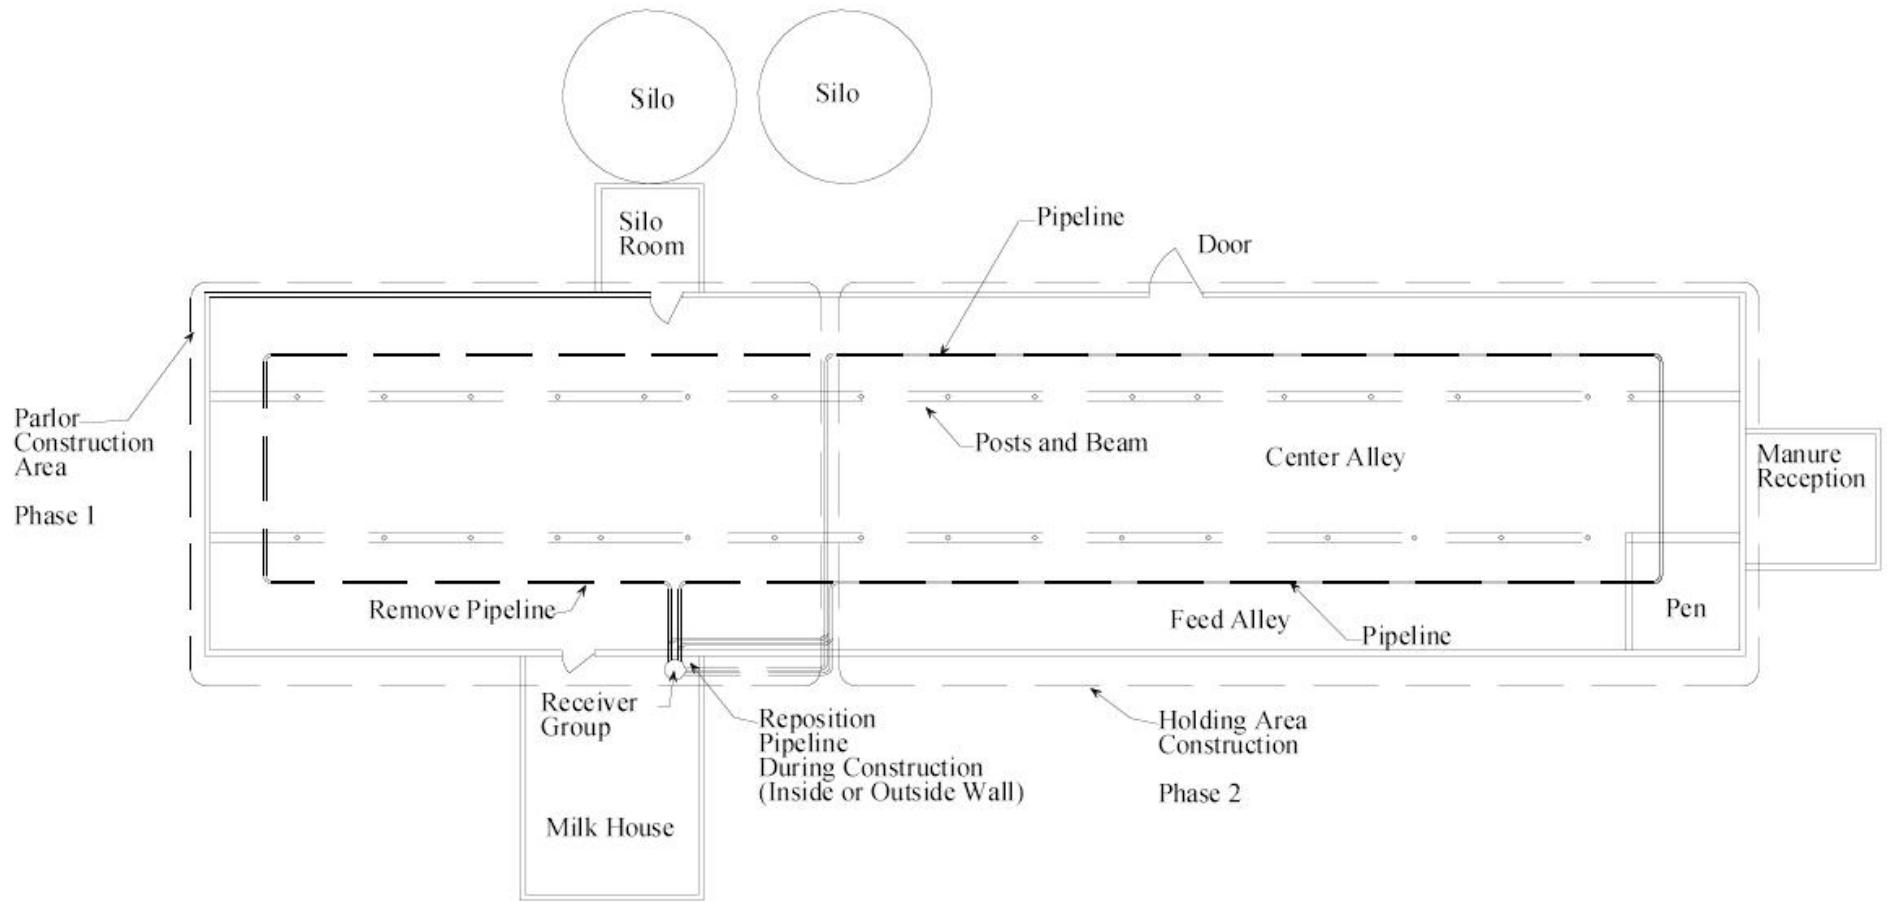


Plan View
Existing Tie Stall Arrangement

Figure 2. Remodeled Parlor Arrangement

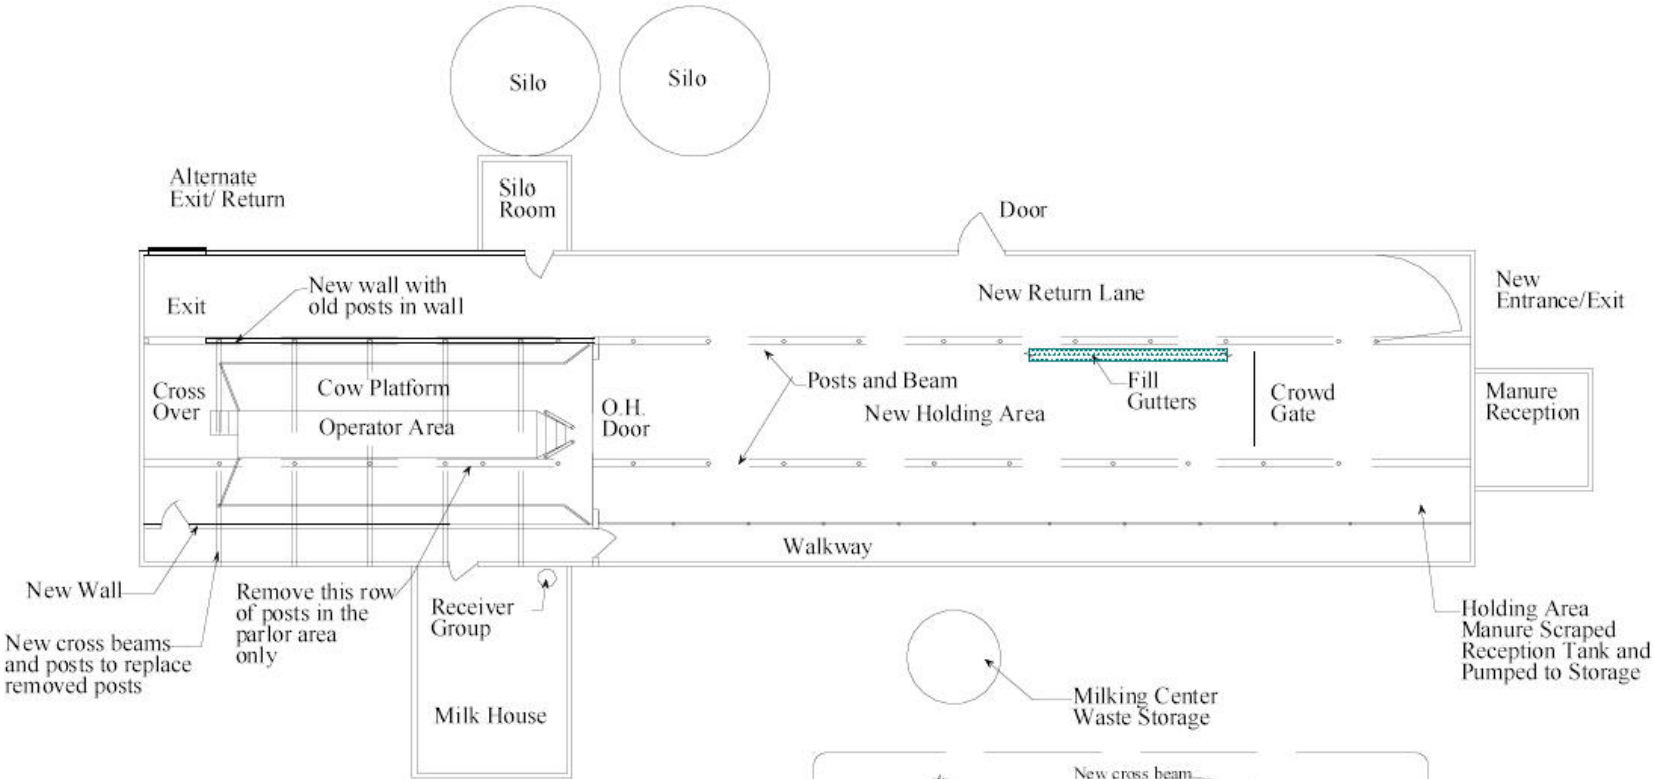

Plan View Remodeled Parlor Arrangement

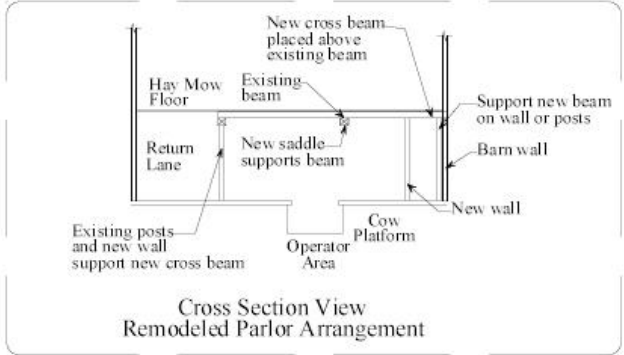

Cross Section View Remodeled Parlor Arrangement